


(SR 5279)

REVISIONS

LTR	DESCRIPTION	DATE	APPROVED
A	BY REV: ADD K-LA25, DETAIL 'A' & 'B' & SER, NOTE 2, & S-1637-2. ED & RR 10019 (SR 5441) IX	EGY 9-5-48	621 MDS MPC MPC

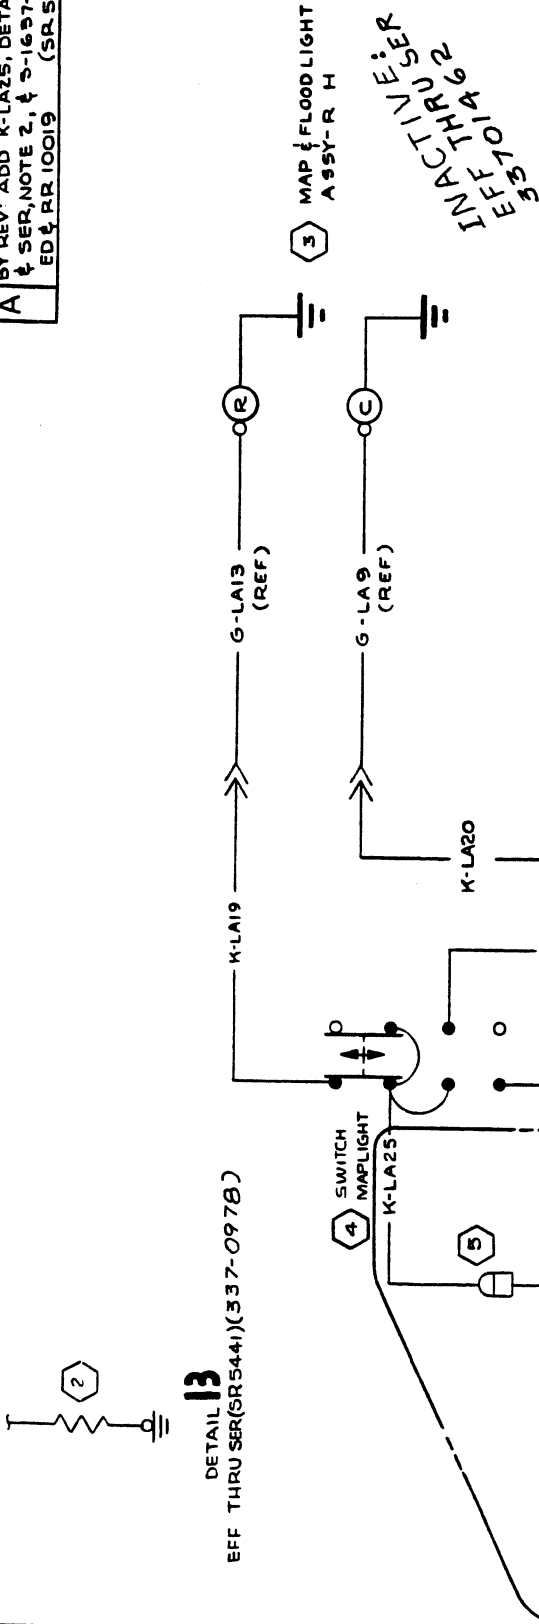

DETAIL 13
EFF THRU SER(SR5441)(337-0978)

NOTES:

- 1 - WHEN THE OPT R H MAP & FLOOD LIGHT ASSY ARE INSTALLED, REPLACE THE EXISTING WW-201 COMPASS RHEO, WITH A TRU-OHM R-12 1/2 -175-R S 34 TRANSISTORIZED LIGHT DIMMING CIRCUIT

WIRE	CODE NO.	GA	MATERIAL	LG	TERMINALS	SERIALS
K-LA25	22	22	S-1636-1	SOLDER		SER(SR5441) ON
K-LA21	22	22	SOLDER	S-1370-0		
K-LA20	22	22	SOLDER	S-341-2		
K-LA19	22	22	SOLDER	S-341-2		
K-LA18	22	22	SOLDER	S-341-2		THRU SER(SR5441)
K-LA17	22	22	SOLDER	S-341-2		THRU SER(SR5441)

WIRE TABLE

CONTRACT NO.	NAME	DATE	TITLE
	WARDEN	11-6-47	WIRING DIAGRAM - MAP & FLOOD LIGHT RIGHT SIDE (OPTIONAL)
	E. POITEE	12-23-47	
	YAKSHAW	1-10-47	
		1-23-47	
		1-11-48	

COMMERCIAL AIRCRAFT DIV.
WICHITA, KANSAS

DESIGN: WARDEN
GROUP: WARDEN
DRAWN: E. POITEE
CHECK: YAKSHAW
STRESS: YAKSHAW
PROJECT: WARDEN
APPD: P. S. M.

SIZE: C
CODE IDENT: 71379
DWG NO: 1570000

SCALE: MODEL 337 PAGE: 119

PART NO.	DESCRIPTION
5	S-1637-2 HOUSING-PLUG
4	S-1501-1 SWITCH-MAPLIGHT
3	1470089-13 LIGHT ASSY
2	150 OHM SWAT RESISTOR
1	R-12 1/2 -175-R S 34 COMPASS RHEO

(TRTA)

EQUIPMENT TABLE